


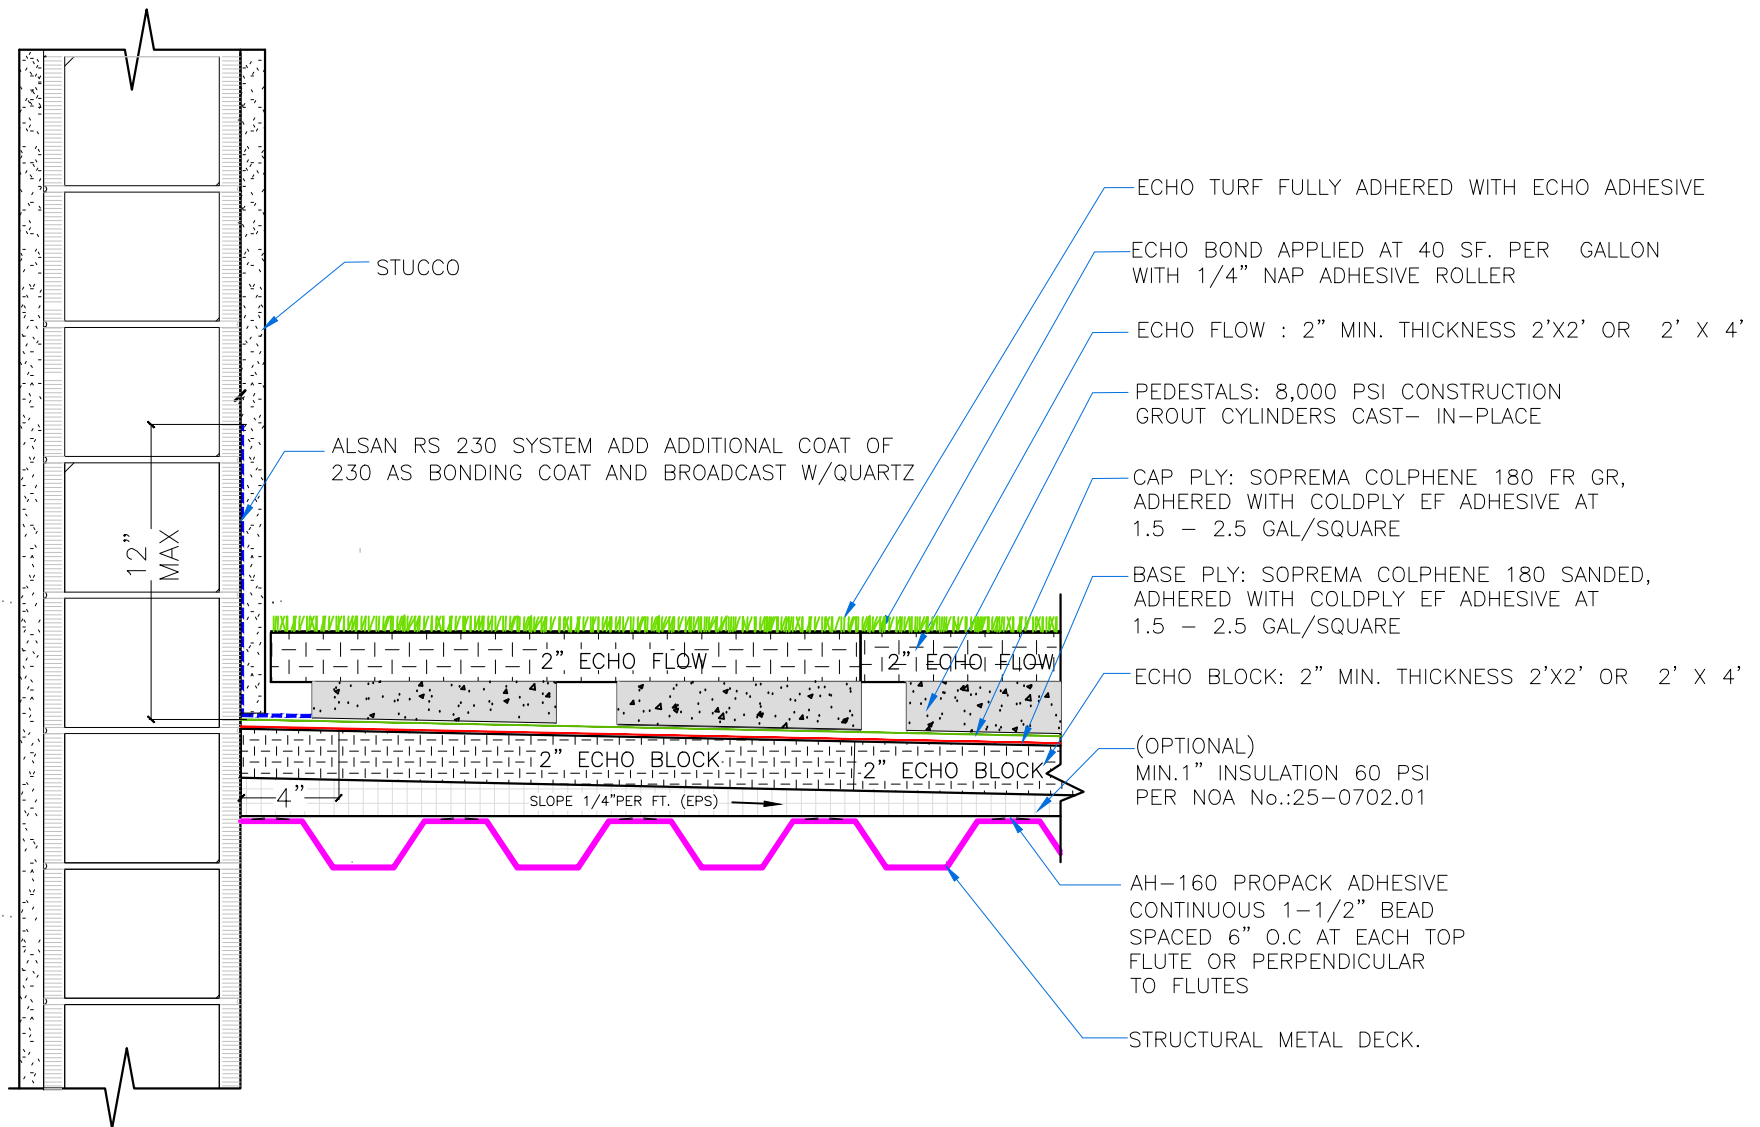

**ECHO CONCRETE PEDESTAL SYSTEM
WITH ECHO TURF (-292.5 PSF NOA)**

NOA No.:25-0702.01 (PAGE 40 of 72)

DETAIL TO BE USED IN CONJUNCTION WITH MIAMI ECHO
GENERAL REQUIREMENTS, APPLICATION METHODS AND APPROVED DETAILS.



2755 NW 63RD COURT,
FORT. LAUDERDALE FL 33309
WEBSITE: WWW.MIAMIECHO.COM
PHONE: (954) 970-8565

TITLE: PEDESTAL/ECHO TURF
WALL DETAIL- METAL DECK

SCALE	DATE	DWN	CHK
NTS	05/20/26	PD	RS

DRAWING NUMBER DTL#119