


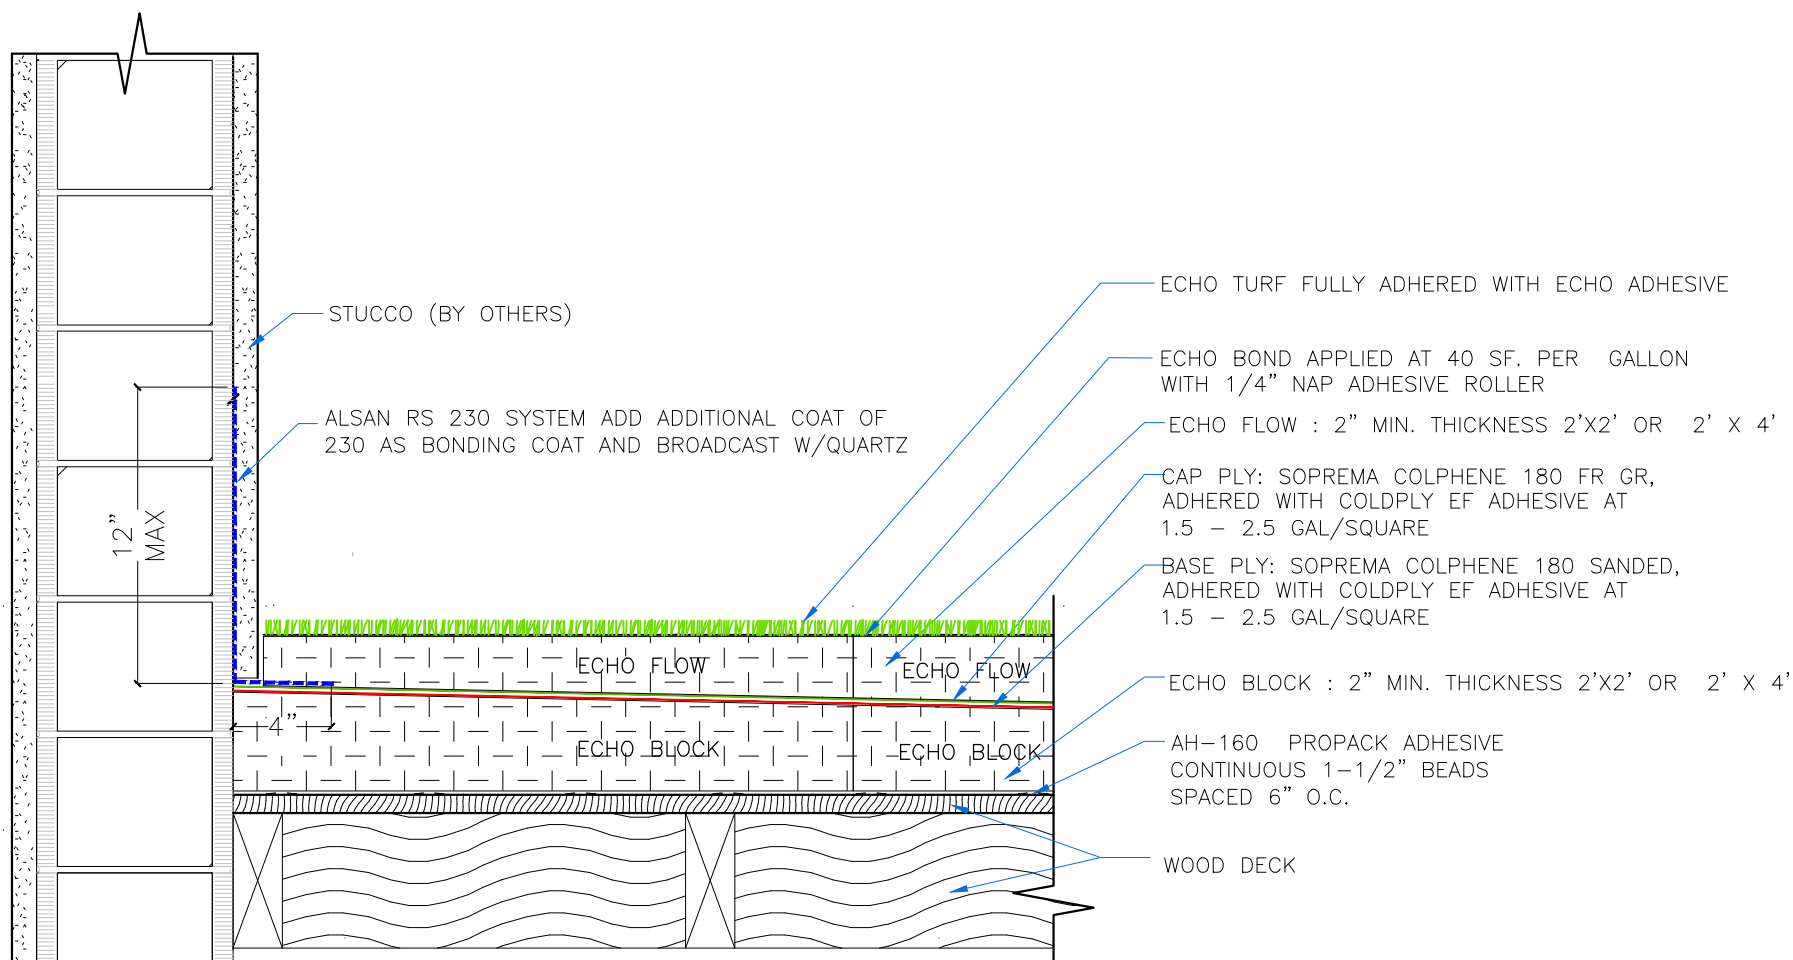

ECHO BLOCK ON WOOD DECK
WITH ECHO TURF (-370 PSF NOA)

NOA No.:25-0702.01 (PAGE 56 of 72)

DETAIL TO BE USED IN CONJUNCTION WITH MIAMI ECHO
GENERAL REQUIREMENTS, APPLICATION METHODS AND APPROVED DETAILS.



2755 NW 63RD COURT,
FORT. LAUDERDALE FL 33309
WEBSITE: WWW.MIAMIECHO.COM
PHONE: (954) 970-8565

TITLE : ECHO BLOCK /ECHO TURF
WALL DETAIL- WOOD DECK

SCALE NTS	DATE 05/20/26	DWN PD	CHK RS
--------------	------------------	-----------	-----------

DRAWING NUMBER DTL#120