


(NOA No.: 15-0707.03)

ECHO TERRACE & GARDEN ROOF (CONCRETE DECK)

MAXIMUM DESIGN PRESSURE: -370 PSF PER NOA

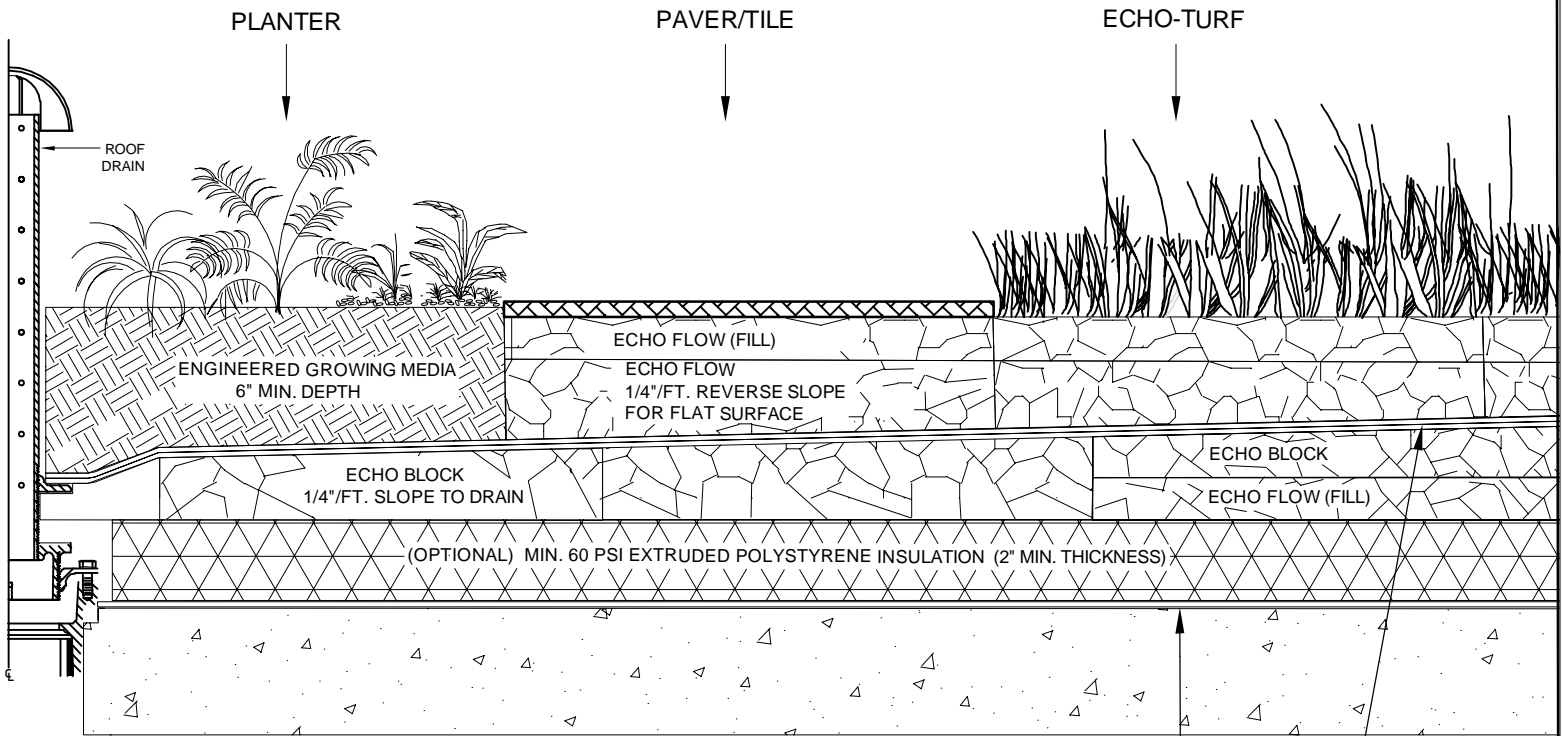


OPTIONAL ONE LAYER OF SOPRALENE FLAM 180 FR GR (HEAT WELD) GRANULAR SURFACED CAP SHEET.

ONE LAYER OF SOPREMA SOPRALENE FLAM 180 SMOOTH (HEAT WELD) FOLLOWED BY 1-LAYER OF SOPREMA SOPRALENE FLAM 180 FR GR (HEAT WELD) GRANULAR SURFACED CAP SHEET.

(NOA No.: 15-0707.03)

ECHO TERRACE & GARDEN ROOF (STEEL DECK)

MAXIMUM DESIGN PRESSURE: -292.5 PSF PER NOA

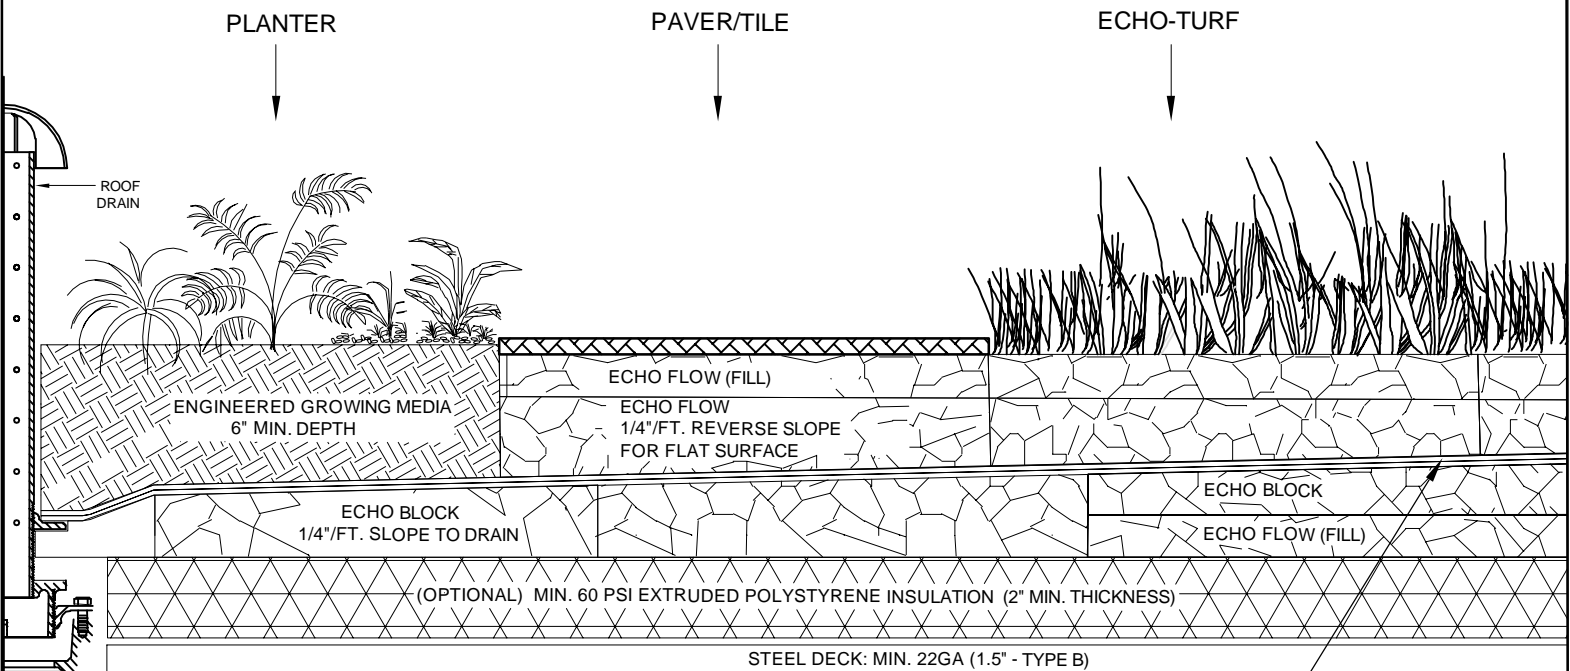

ONE LAYER OF SOPREMA SOPRALENE FLAM 180 SMOOTH (HEAT WELD) FOLLOWED BY 1-LAYER OF SOPREMA SOPRALENE FLAM 180 FR GR (HEAT WELD) GRANULAR SURFACED CAP SHEET.

STEEL DECK: MIN. 22GA (1.5" - TYPE B)