


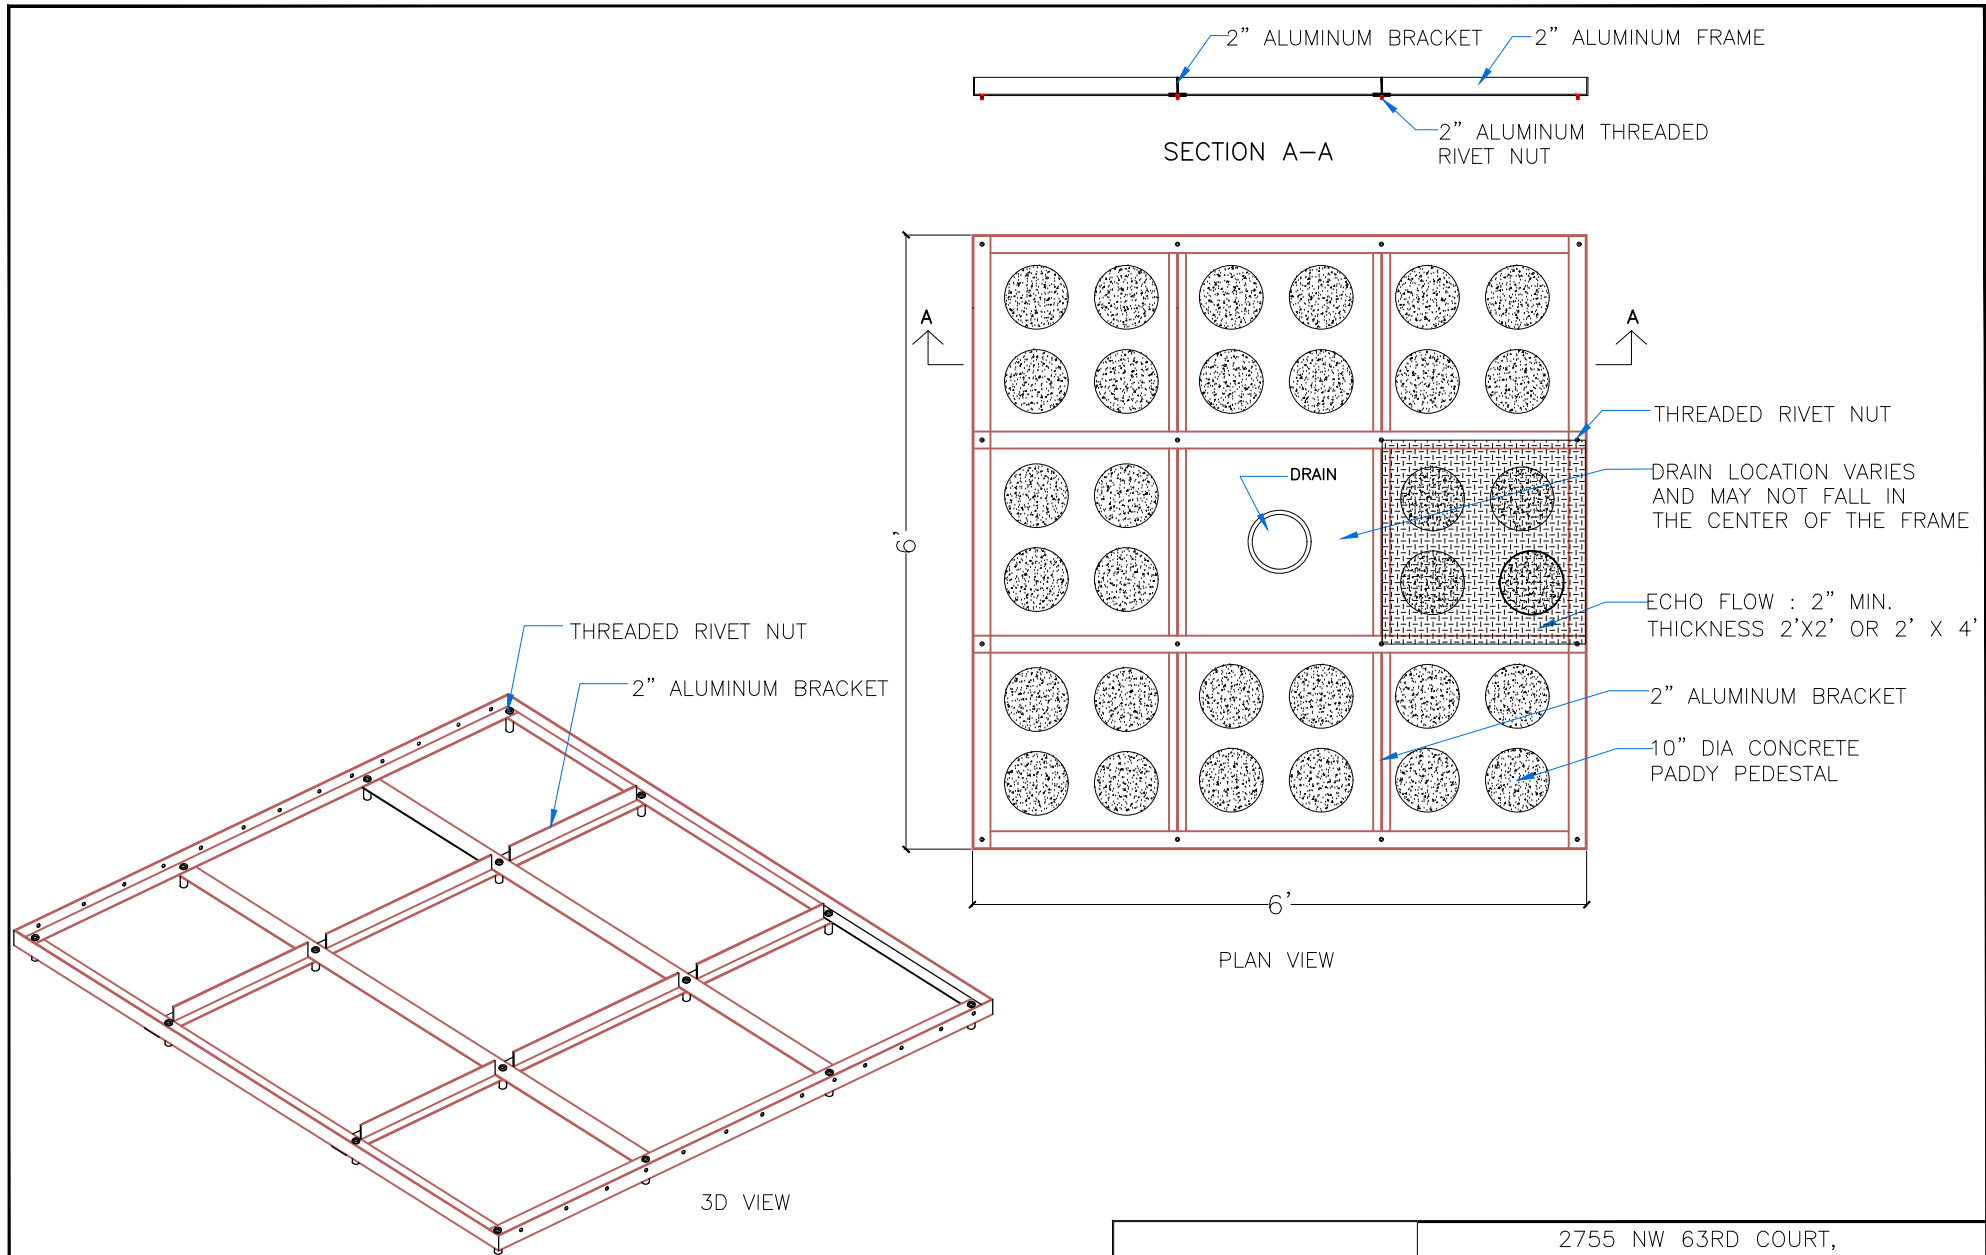

6' X 6' TILE ALUMINUM FRAME DRAIN BOX DETAIL

DETAIL TO BE USED IN CONJUNCTION WITH MIAMI ECHO
GENERAL REQUIREMENTS, APPLICATION METHODS AND APPROVED DETAILS.



2755 NW 63RD COURT,
FORT. LAUDERDALE FL 33309
WEBSITE: WWW.MIAMIECHO.COM
PHONE: (954) 970-8565

TITLE 6'X6' TILE ALUMINUM FRAME			
SCALE NTS	DATE 05/20/26	DWN PD	CHK RS
DRAWING NUMBER		DTL#118	