

DATE- 16-03-2021  
SERIAL - CCH2106.2(02)  
**3D- ELEVATION**  
BY- ER. ANKUR PANDEY

**GENT CREATIVE HOMES**  
PLANNING  
DESIGNING  
ESTIMATION  
CONSTRUCTION  
8821833411




DATE- 03-05-2021  
SERIAL - CCH2106.2(05) U-1  
**3D- EXTERIOR VIEW**  
BY- ER. ANKUR PANDEY

CENT CREATIVE HOMES

PLANNING  
DESIGNING  
ESTIMATION  
CONSTRUCTION

  
8821833411

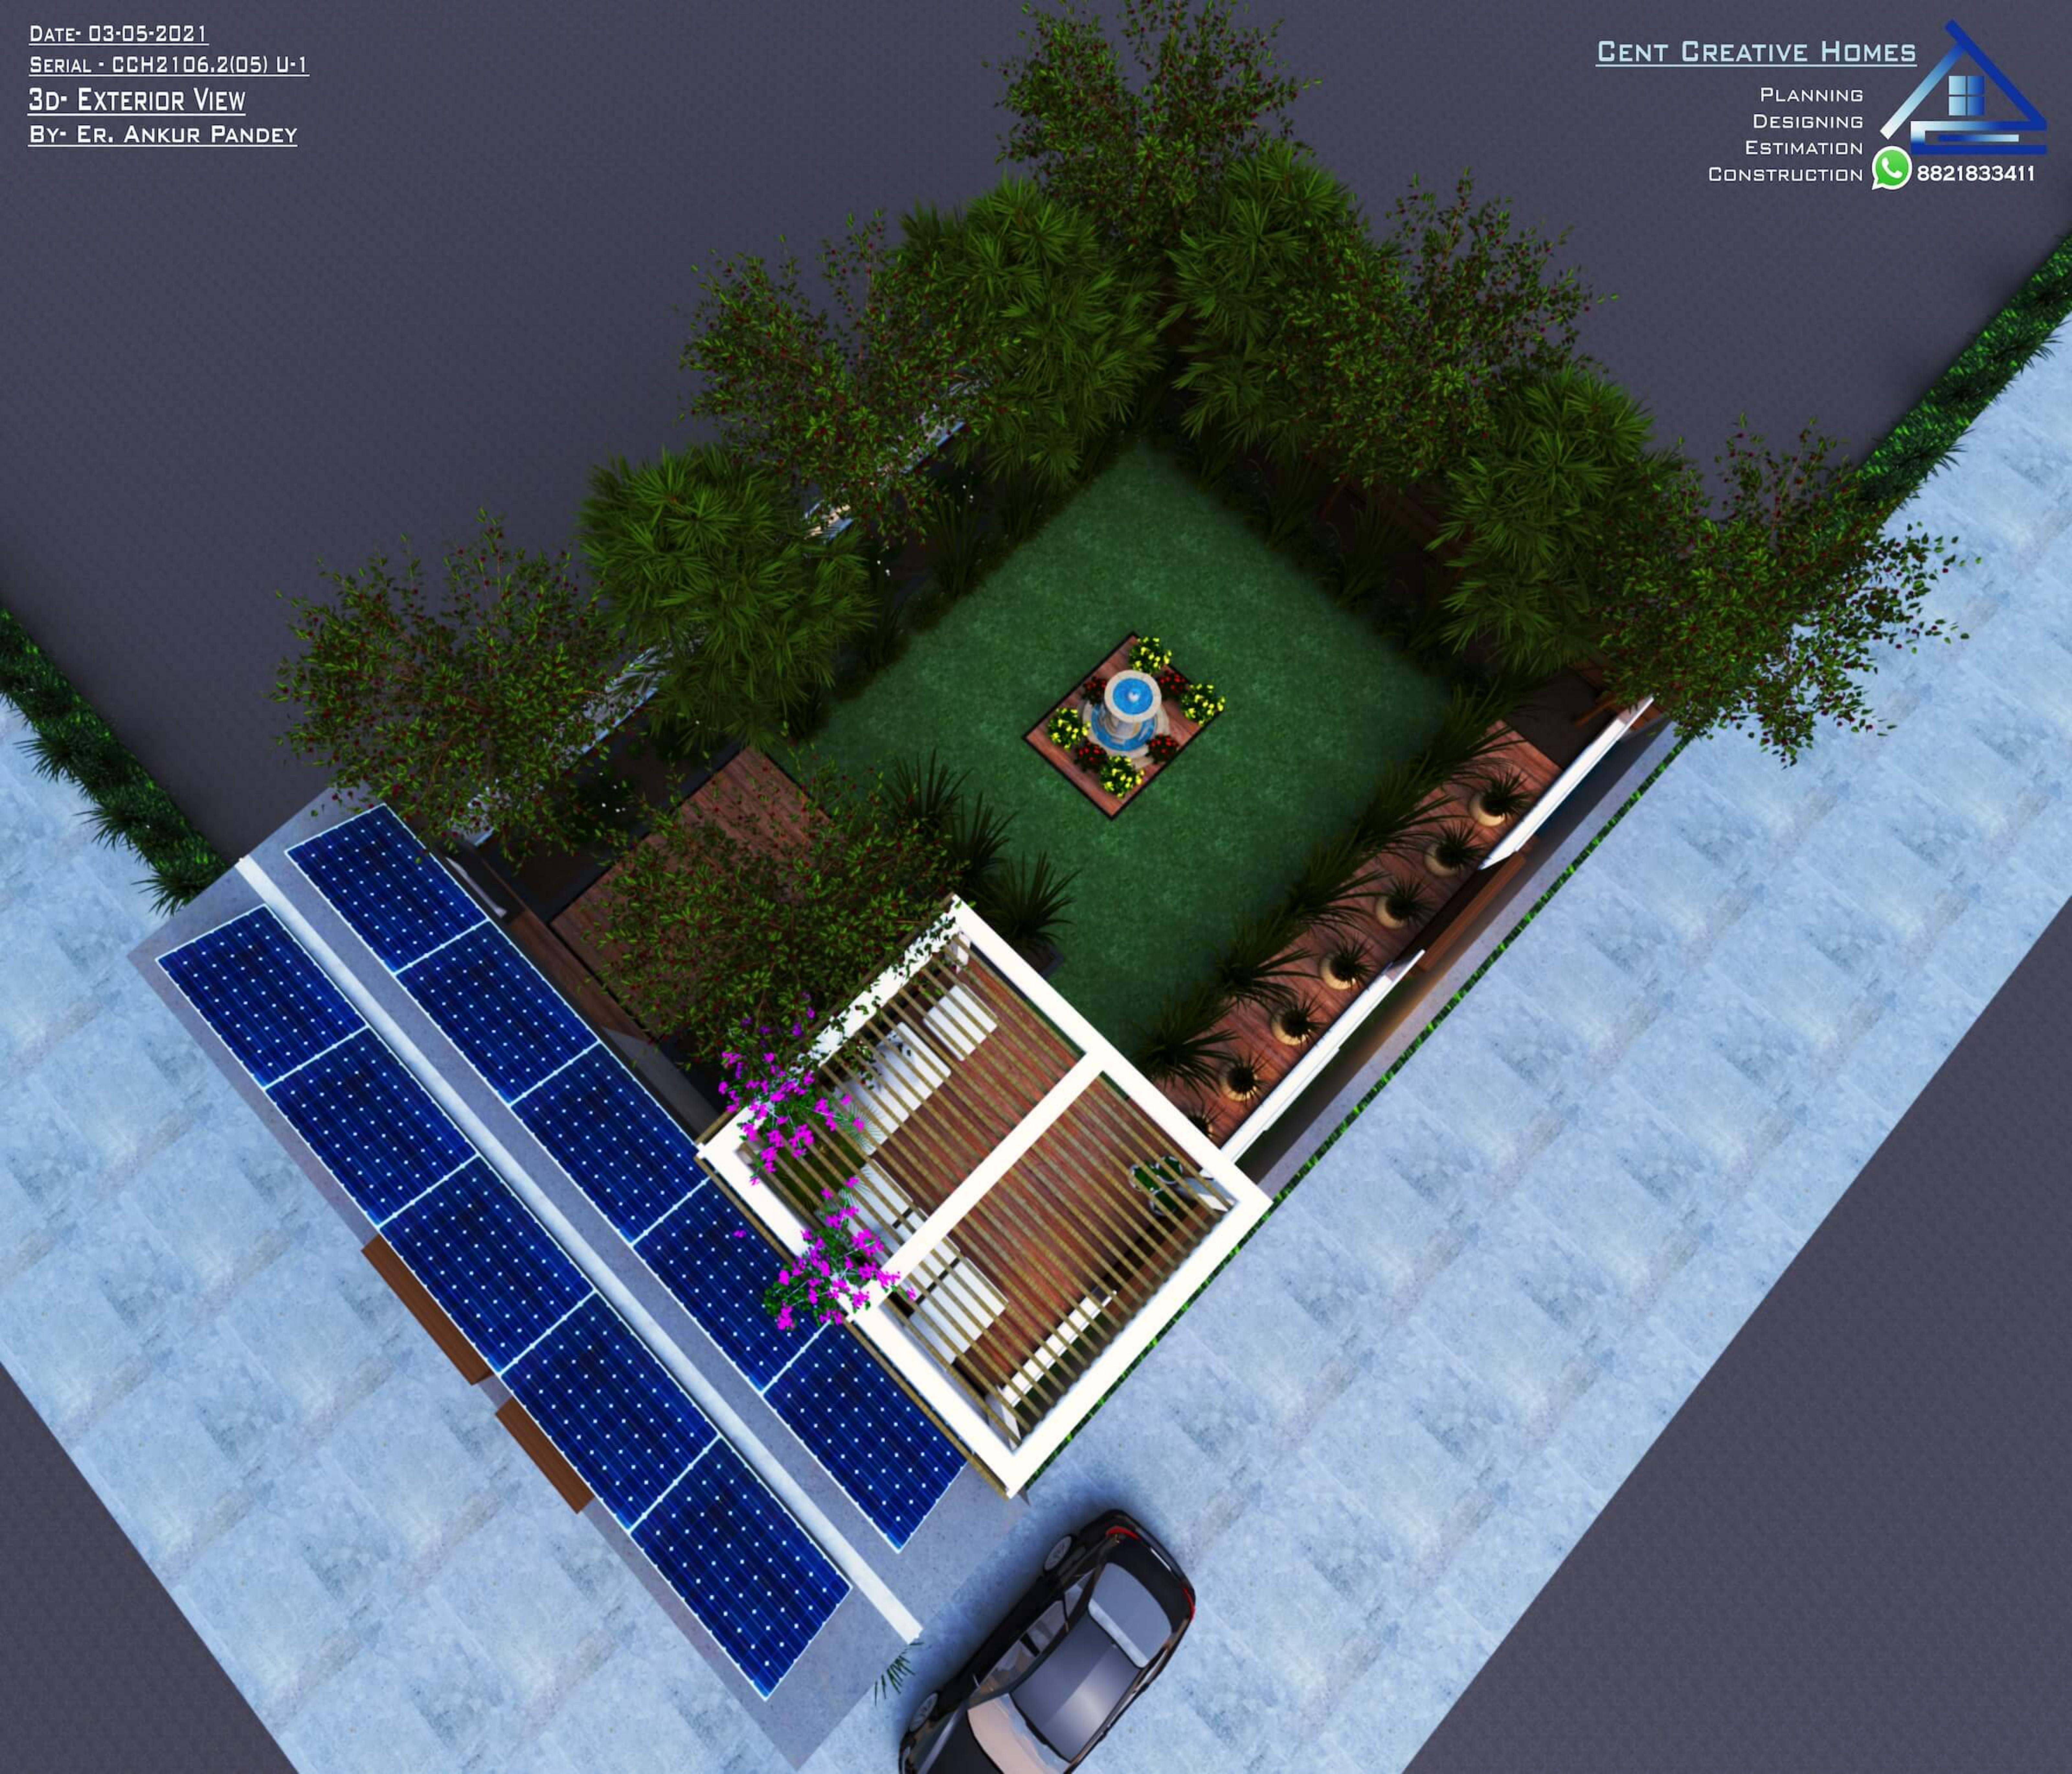

DATE- 03-05-2021

SERIAL - CCH2106.2(04)-U2

3D- EXTERIOR VIEW

BY- ER. ANKUR PANDEY

CENT CREATIVE HOMES

PLANNING  
DESIGNING  
ESTIMATION  
CONSTRUCTION



DATE- 03-05-2021

SERIAL - CCH2106.2.7(U3)

3D- ELEVATION

BY- ER. ANKUR PANDEY

CENT CREATIVE HOMES

PLANNING

DESIGNING

ESTIMATION

CONSTRUCTION





8821833411







OTHER PROPERTY  
40'

OTHER PROPERTY  
60'

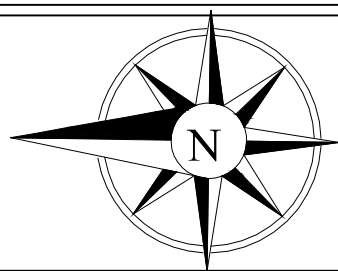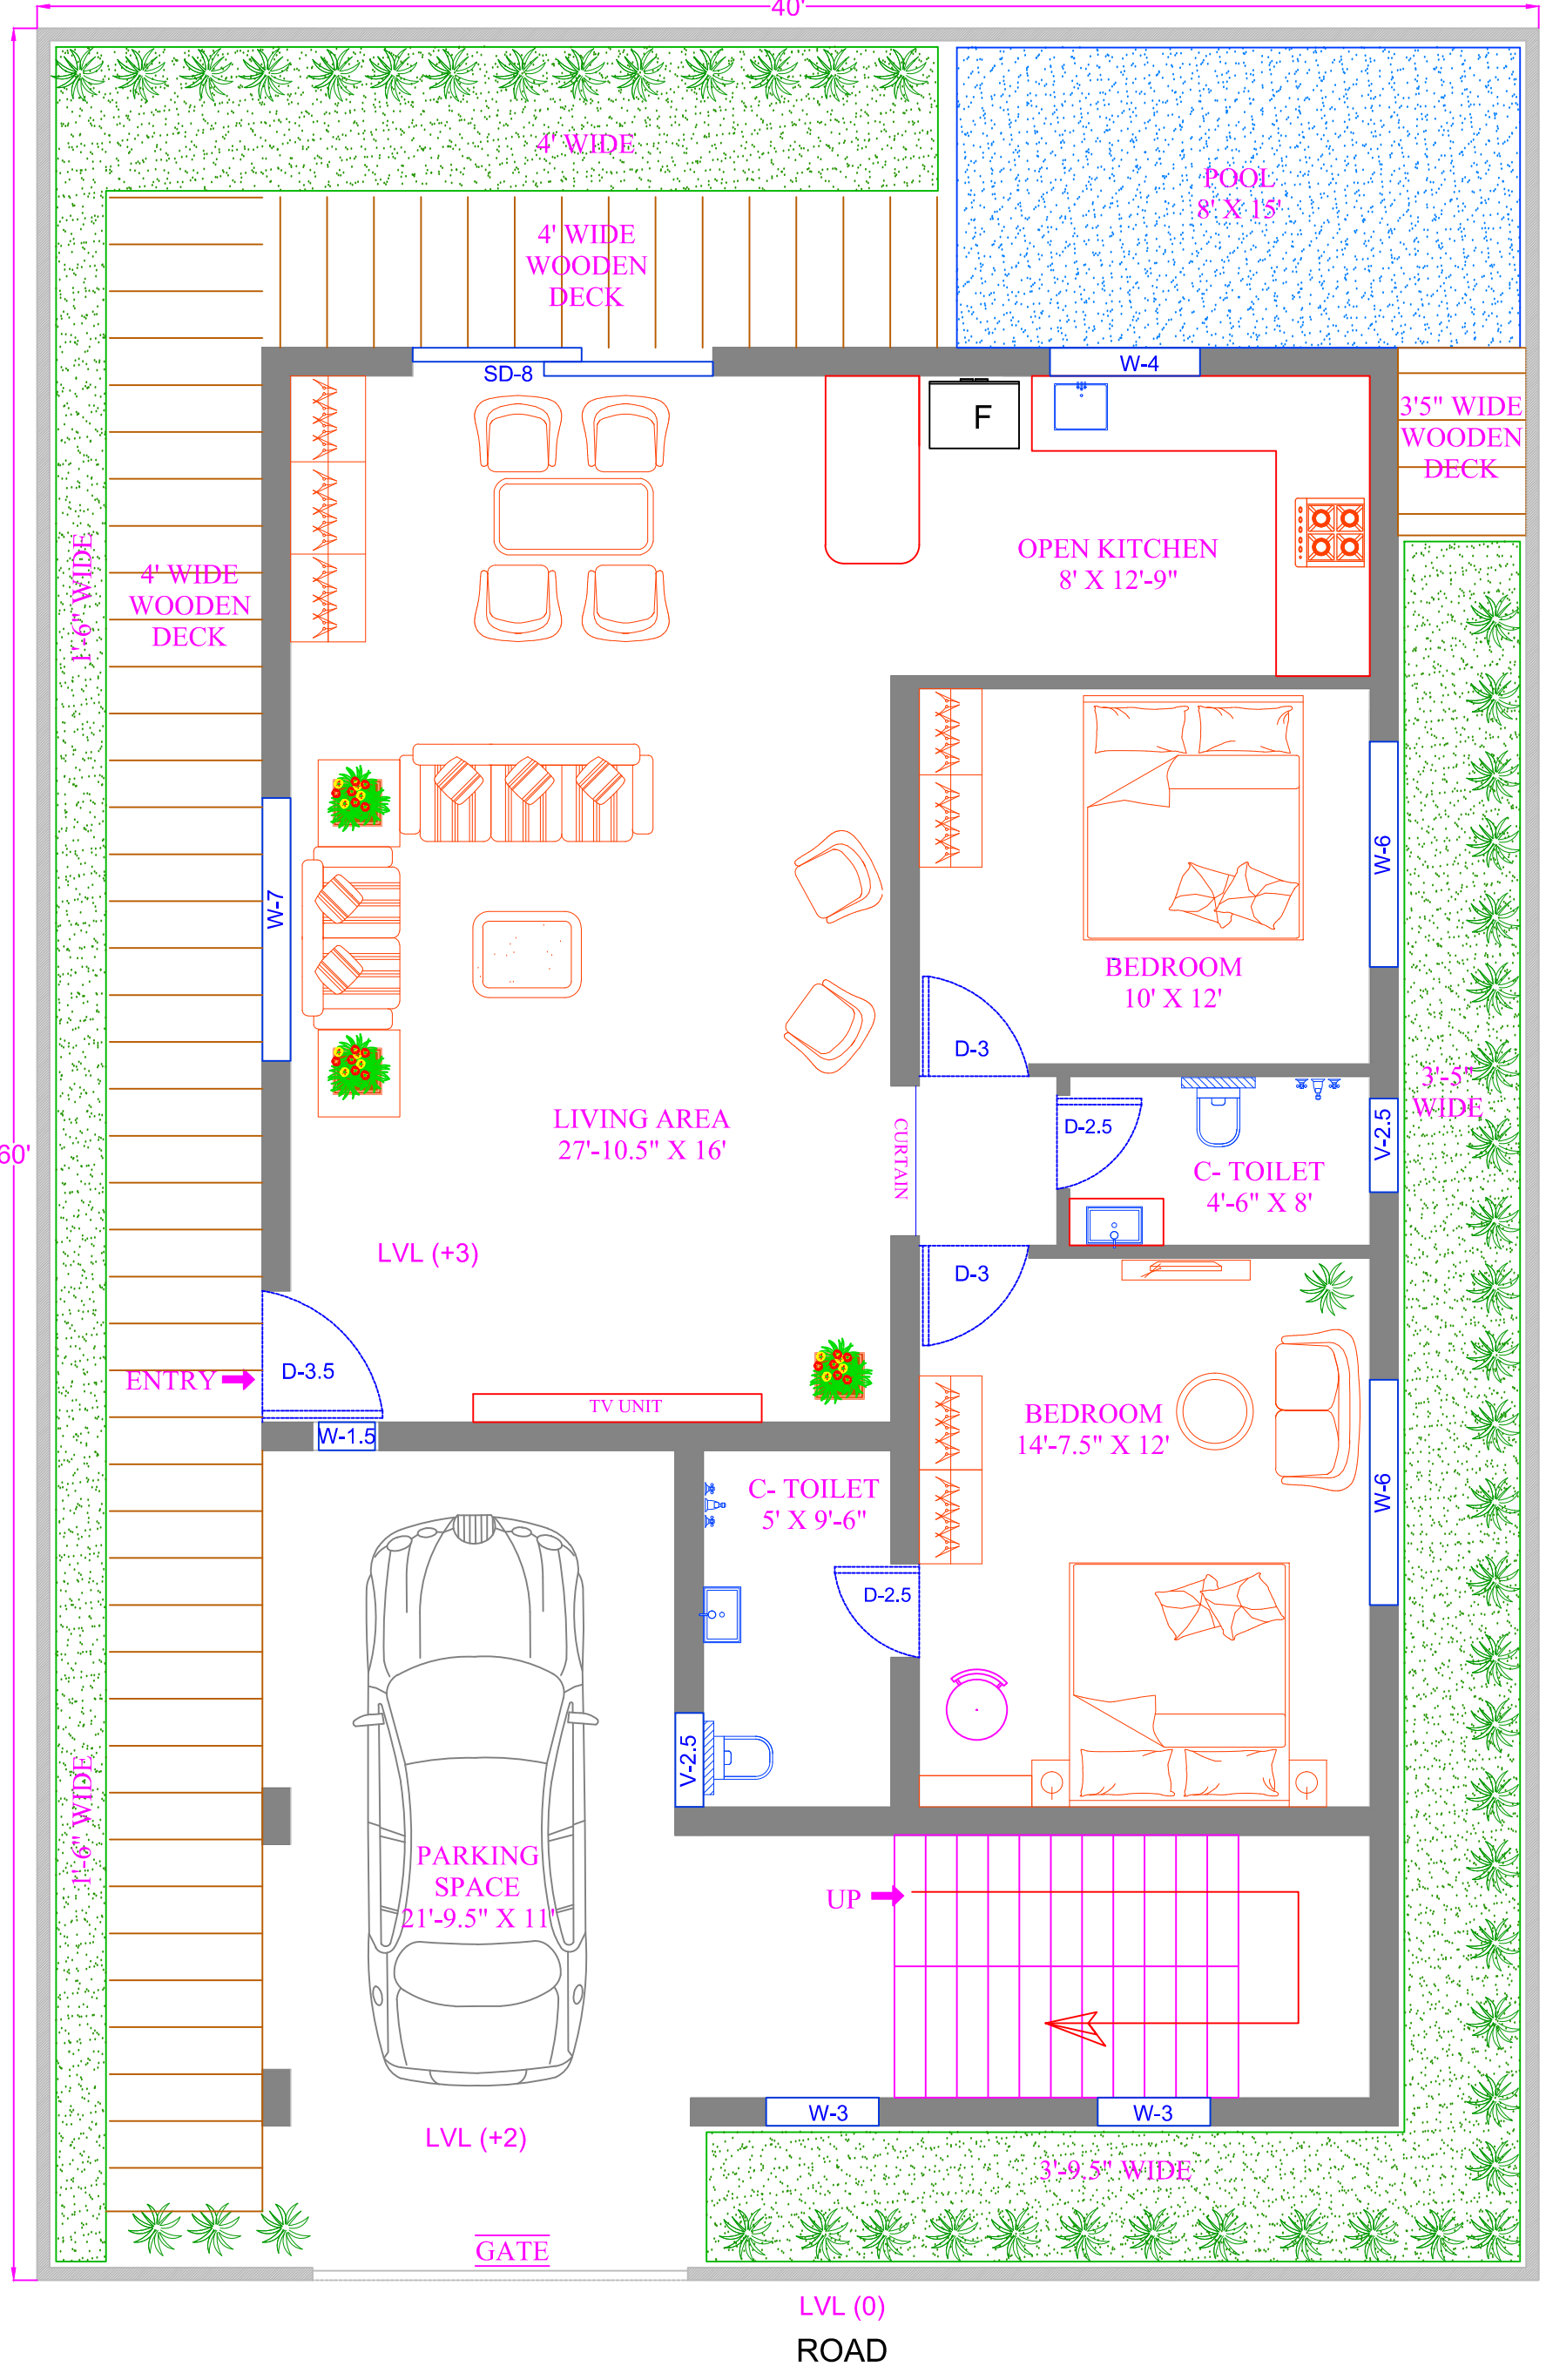

|                                        |                                    |                                                               |                        |   |
|----------------------------------------|------------------------------------|---------------------------------------------------------------|------------------------|---|
| <div>SERIAL NO.<br/>CCH-2106.2.1</div> | <div>PLOT AREA<br/>48' X 60'</div> | <div>DRAWING TITLE<br/><br/>FLOOR PLAN<br/>GROUND FLOOR</div> | <div>CLIENT NAME</div> | <div>Er. Ankur Pandey</div> <div><div></div><div>- 8821833411</div></div> <div>*FOR ANY QUERY</div> |
| <div>DATE - 15 / 03 / 2021</div>       |                                    |                                                               |                        |   |

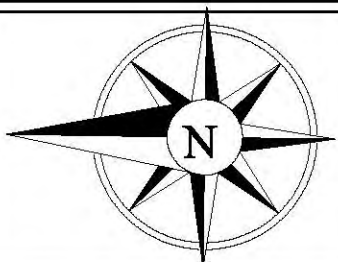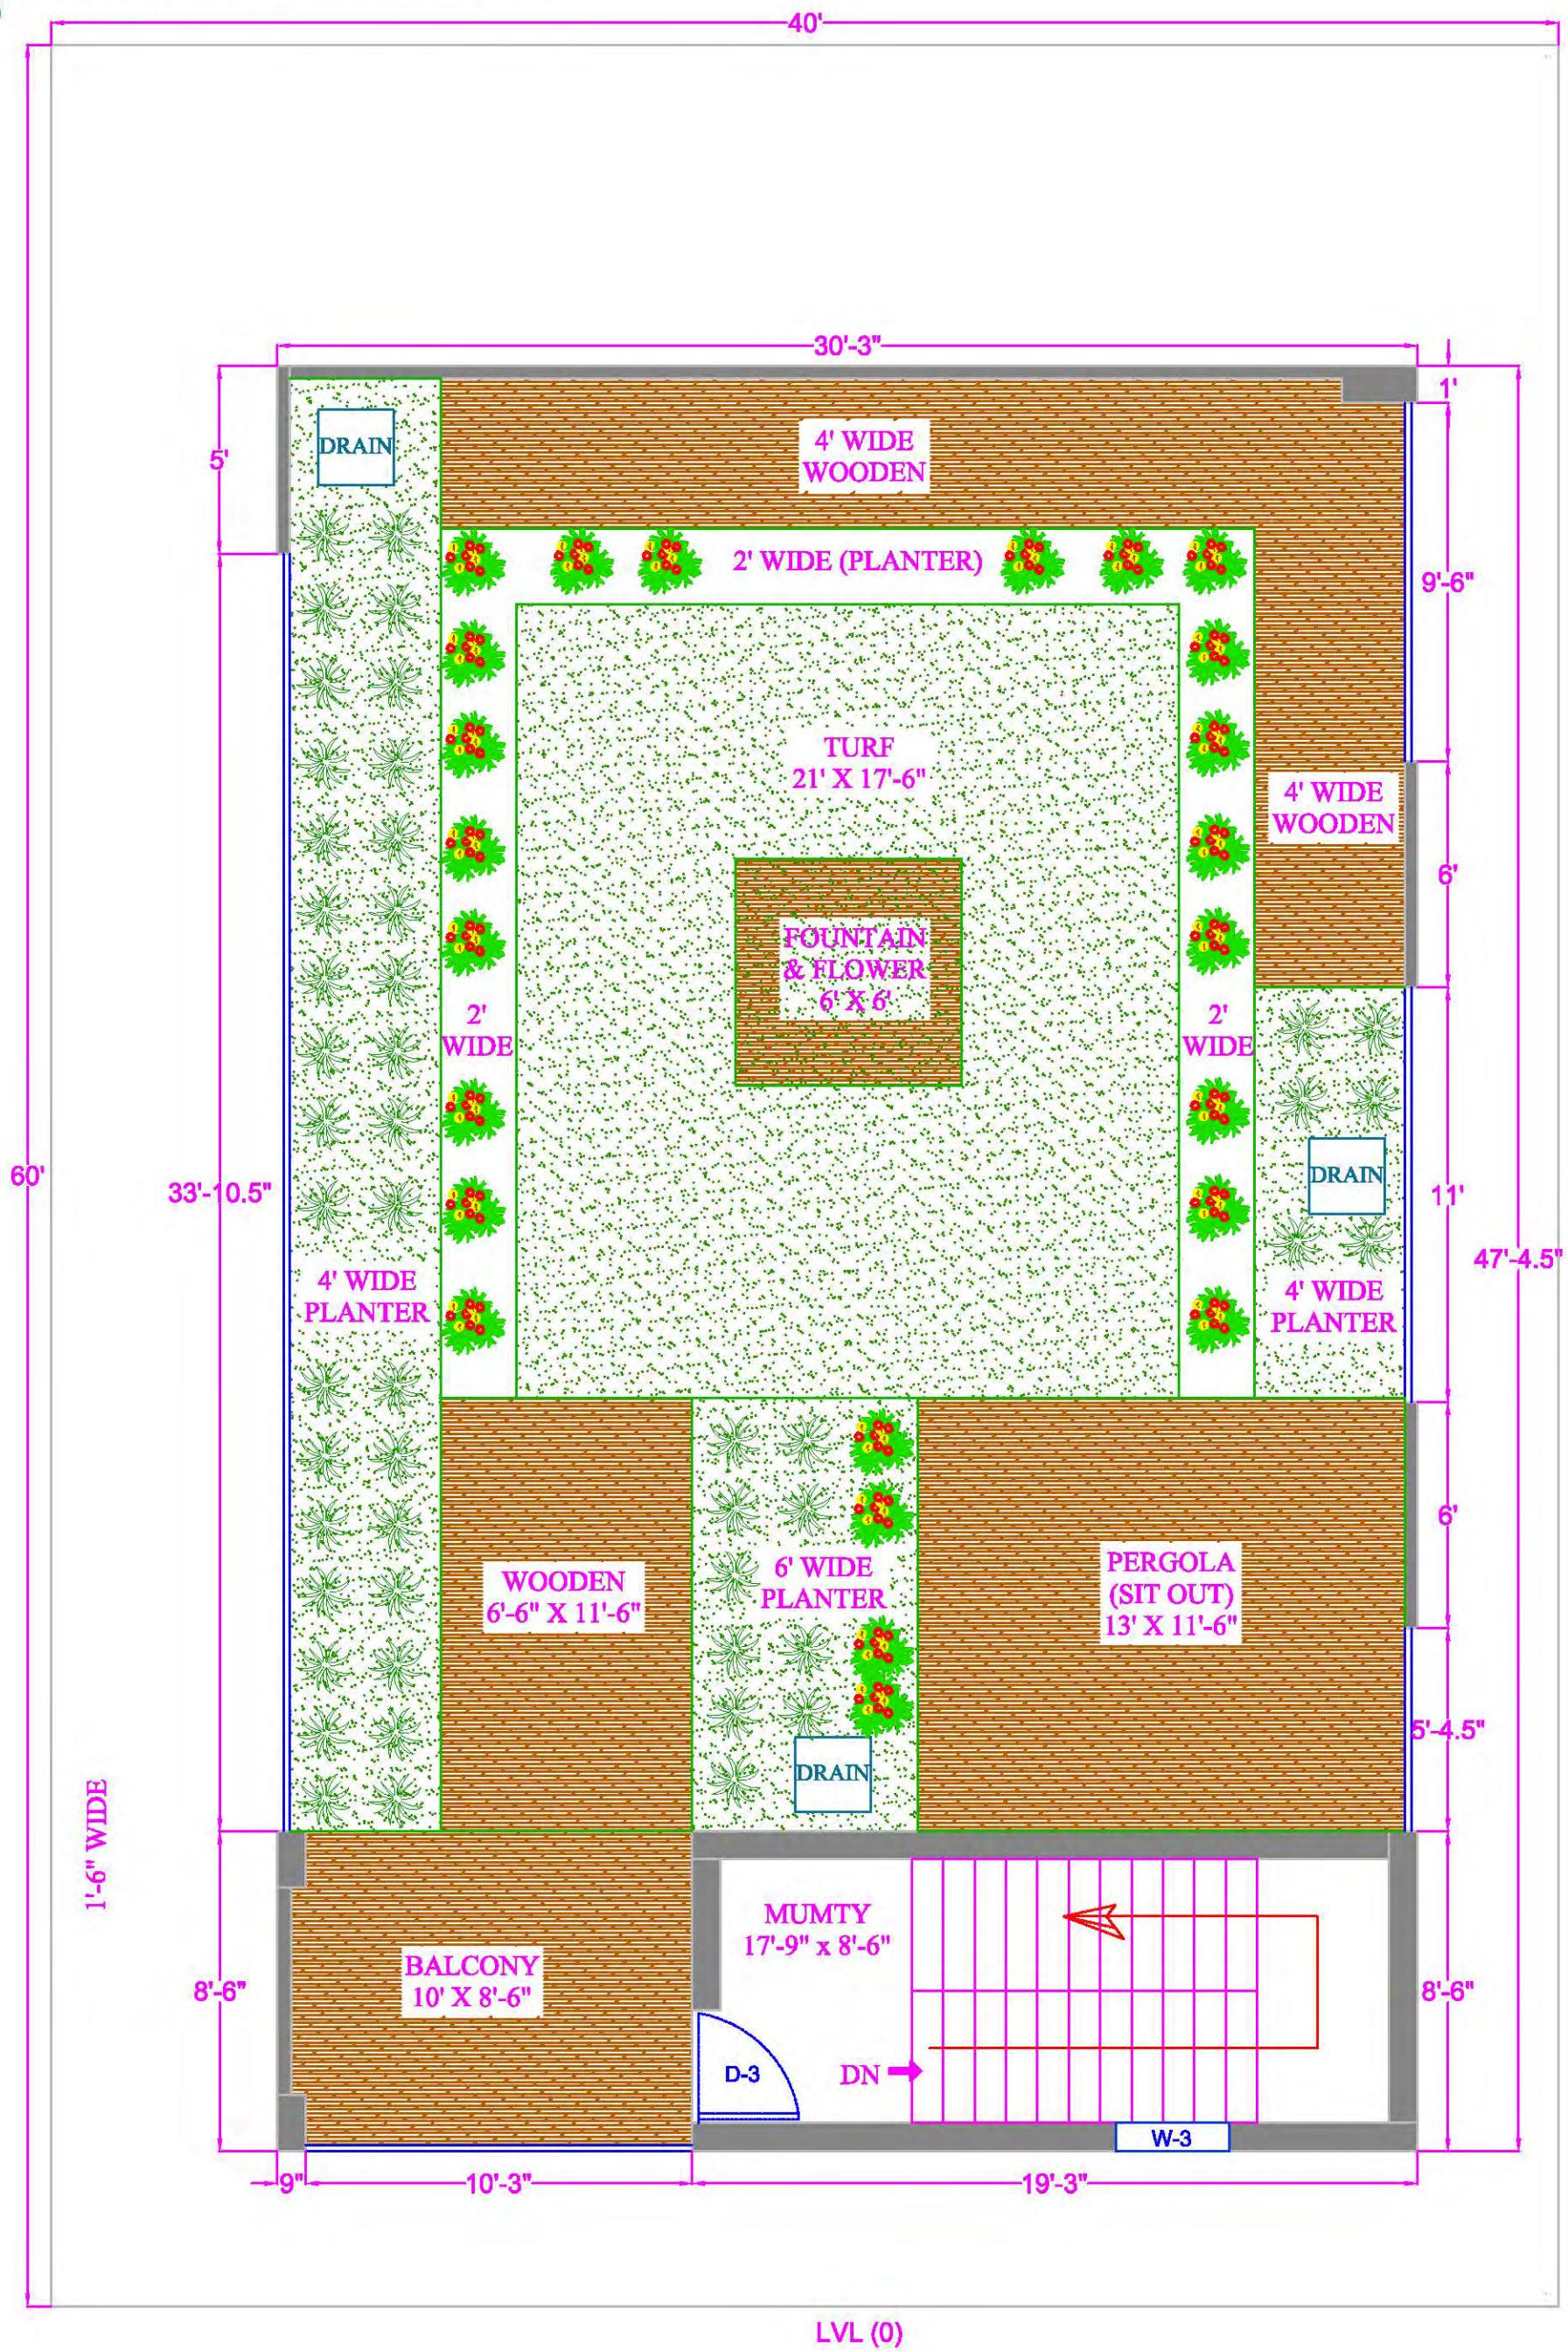

SERIAL NO.  
CCH-2106.2.6

PLOT AREA  
40' X 60'

DRAWING TITLE  
FLOOR PLAN

CLIENT NAME

Er. Ankur Pandey

DATE - 25 / 03 / 2021

TERRACE GARDEN

- 8821833411  
\*FOR ANY QUERY